


KV SCYLLA 5
MALMÖ
PLAN 2

2024-09-13
SKALA 1:100
ALTERNATIV 1

INFO

KONTORSRUM:	12 st
KONTORSLANDSKAP:	4 st
ARBETSPLATSER TOTALT:	16 st
MÖTESRUM:	2 st
TEAMSRUM:	2 st
WC:	2 st
HWC:	1 st

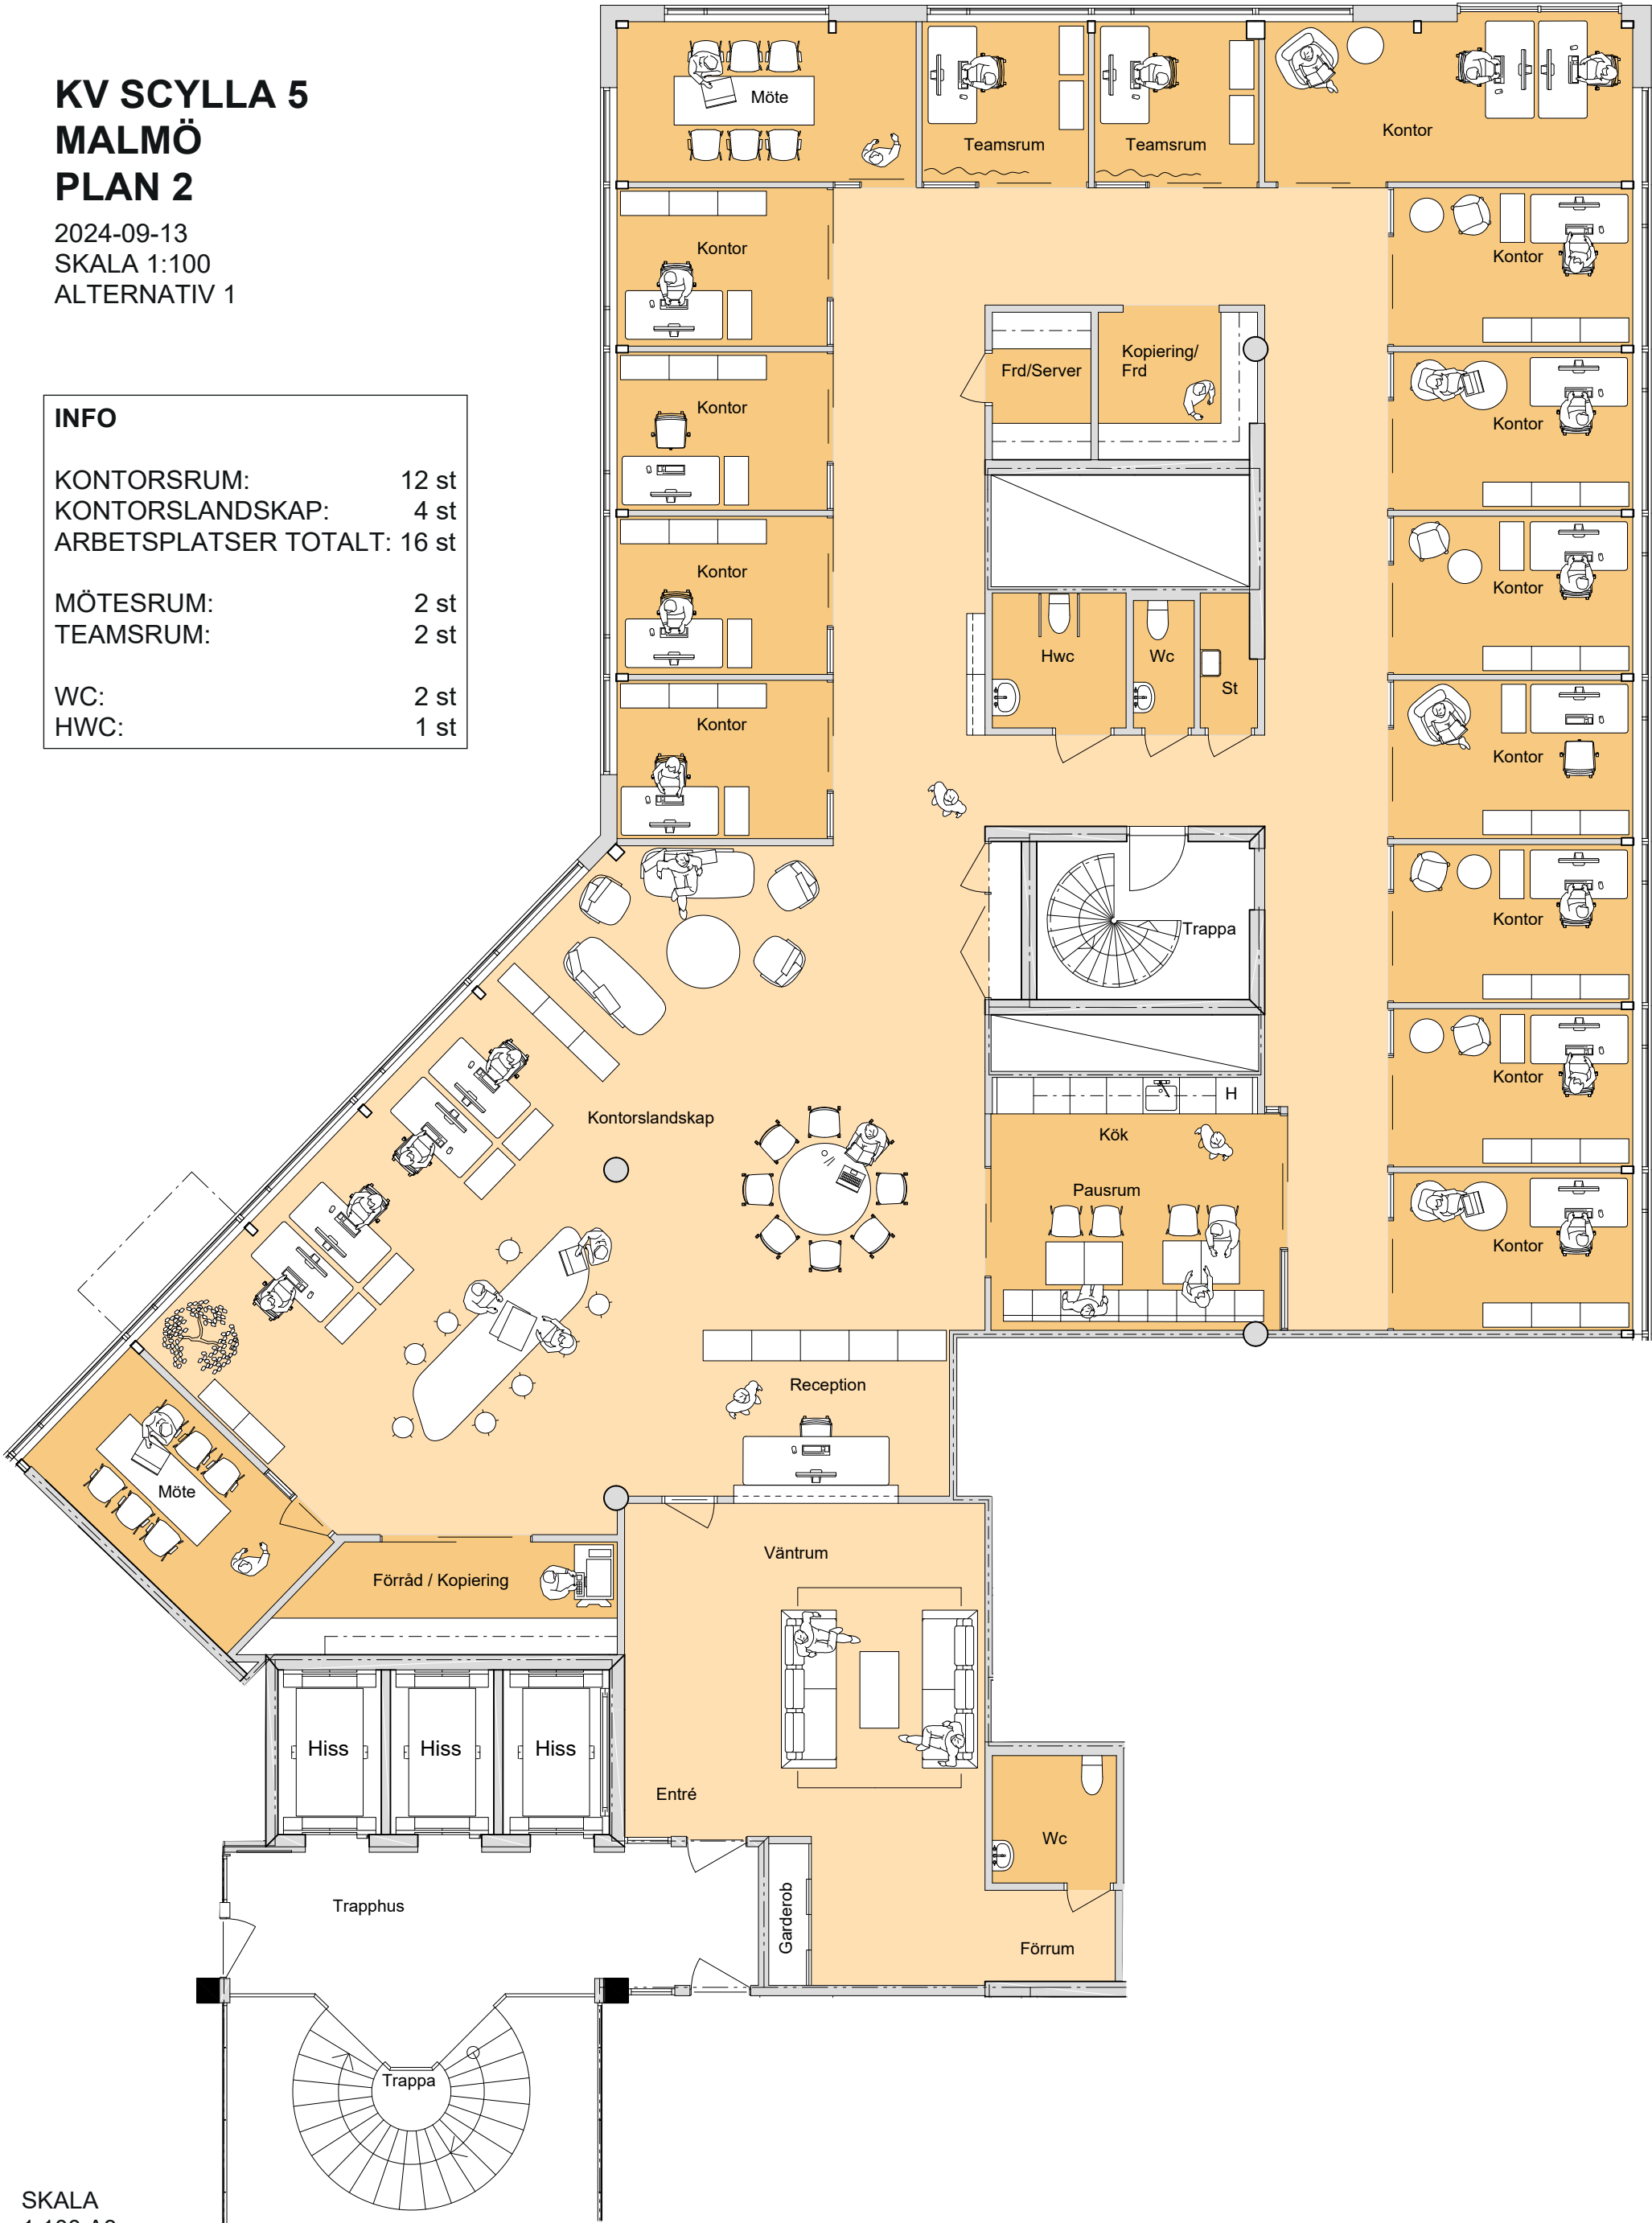

SKALA
1:100 A3

0 1 2 3 4 5m