


CANVAS


NEPTUNIGATAN

GIBRALTARGATAN

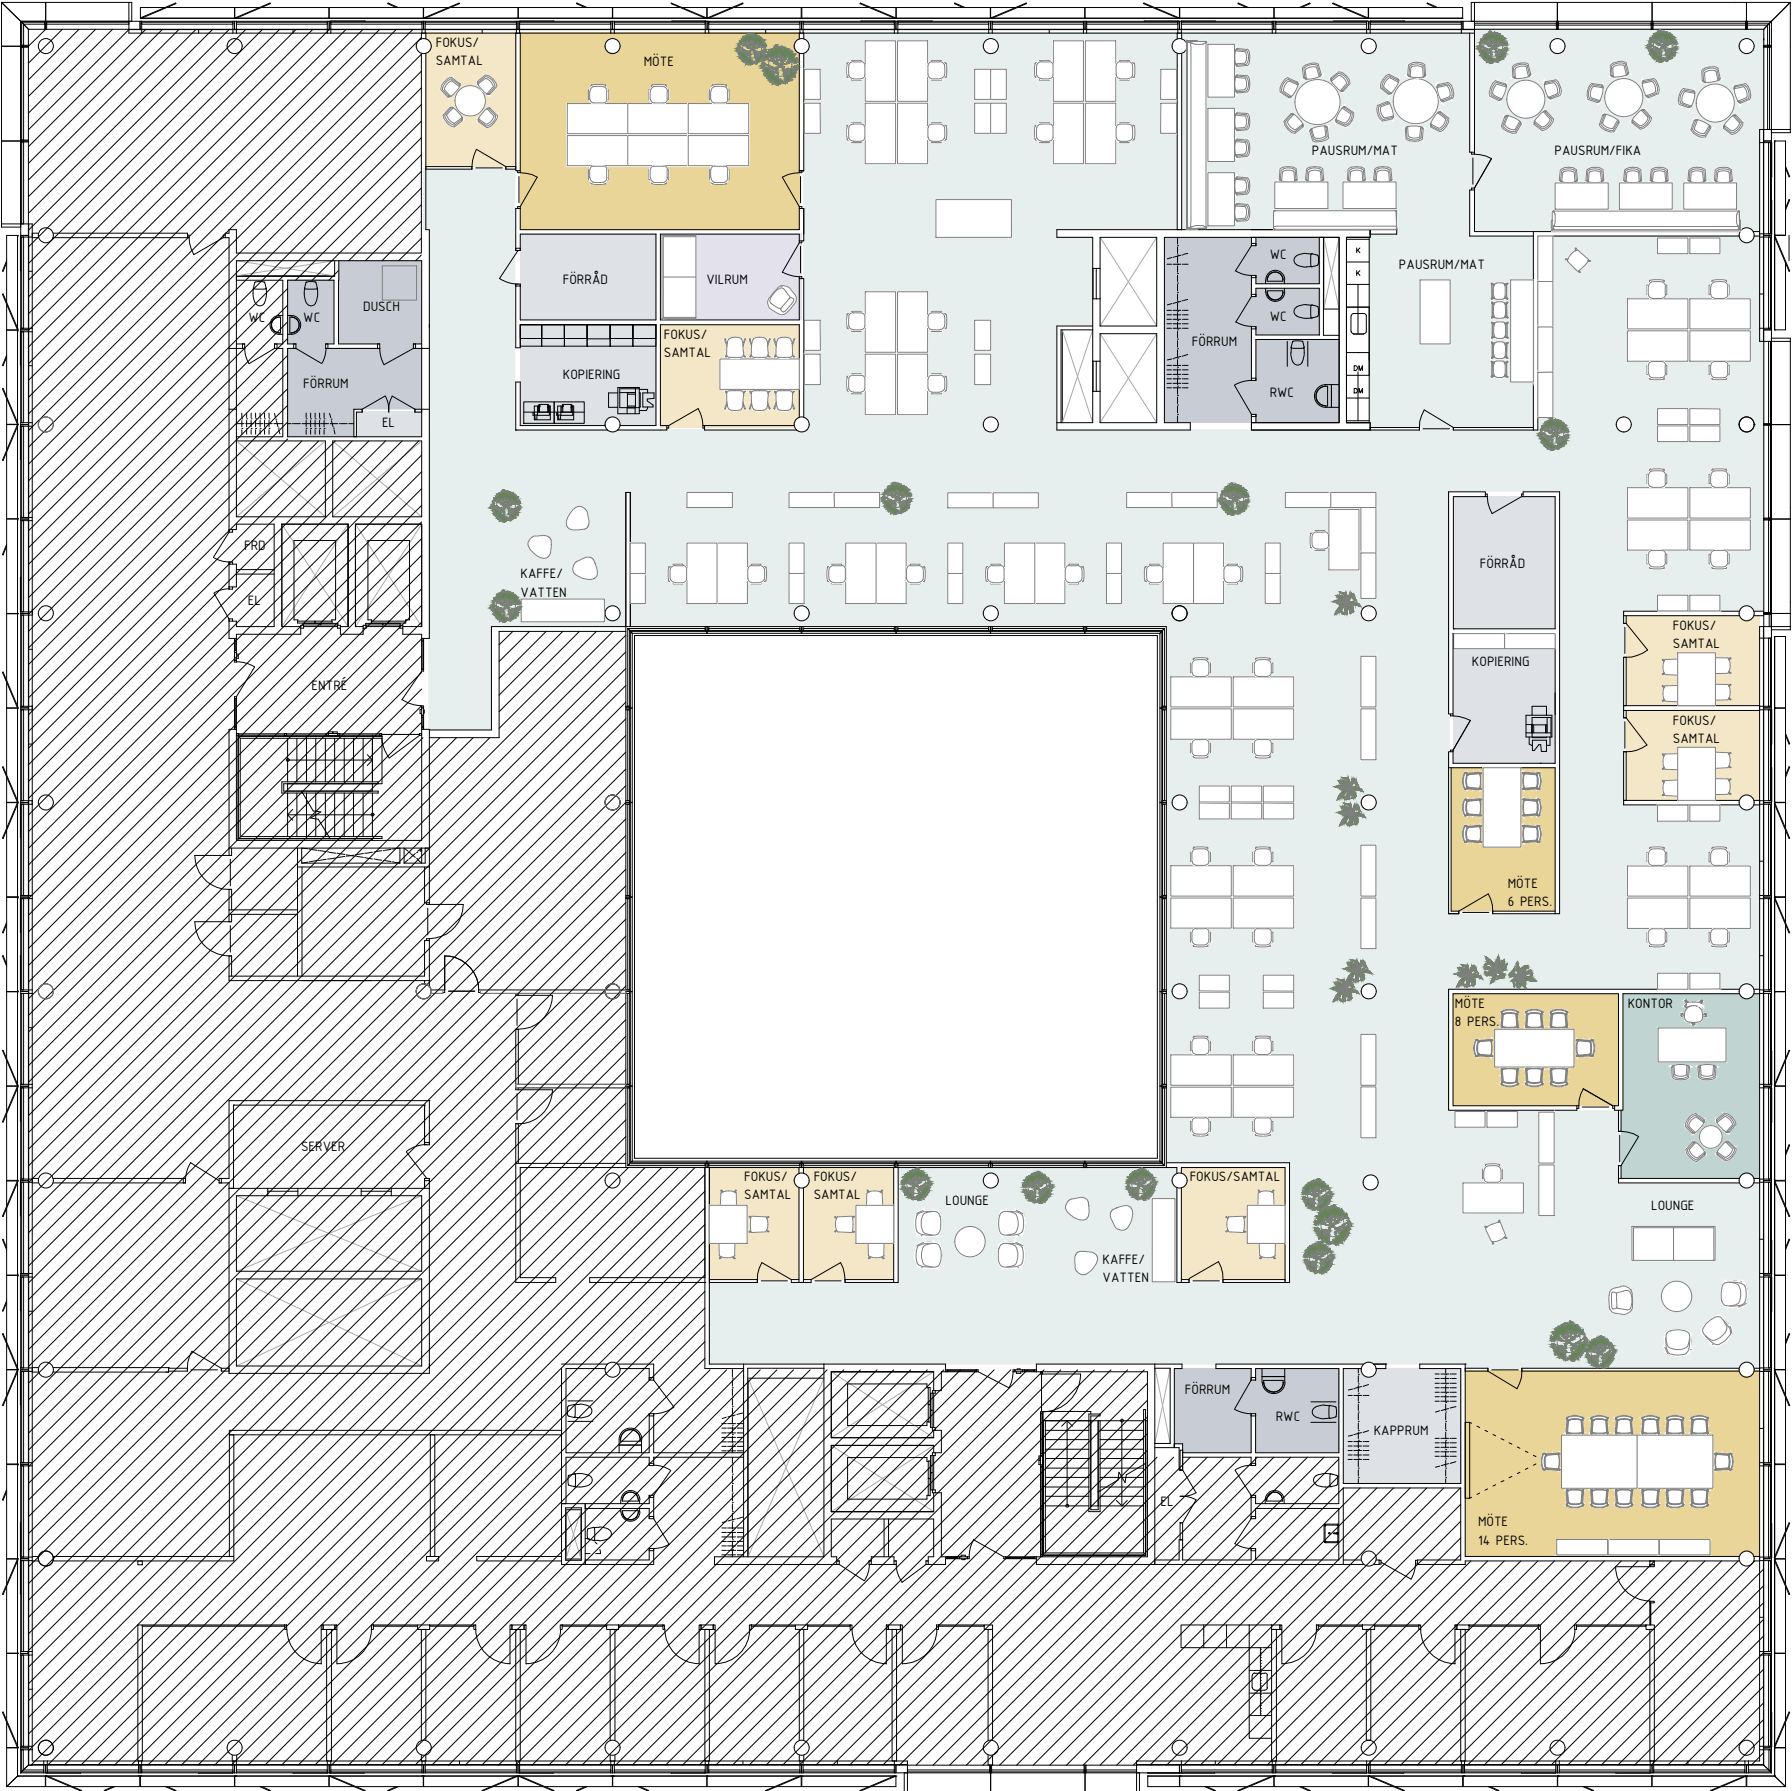

PLAN 04

Arbetsplatser i landskap	44 st.
Kontor	1 st.
Projektyta 10 pers.	- st.
Samtals-/fokusrum	7 st.
Mötesrum	4 st.
Projektrum	- st.
Pentry/pausyta	1 st.
Lounge	2 st.
Touchdown, 3-4 pers.	- st.
Touchdown, 5-6 pers.	- st.
Kopiering	2 st.
Förråd	2 st.
Server	- st.
RWC	2 st.
WC	3 st.
Dusch	1 st.
Städ	- st.
Vilrum	1 st.

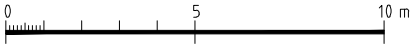

Skala 1:200/A3