



2BK

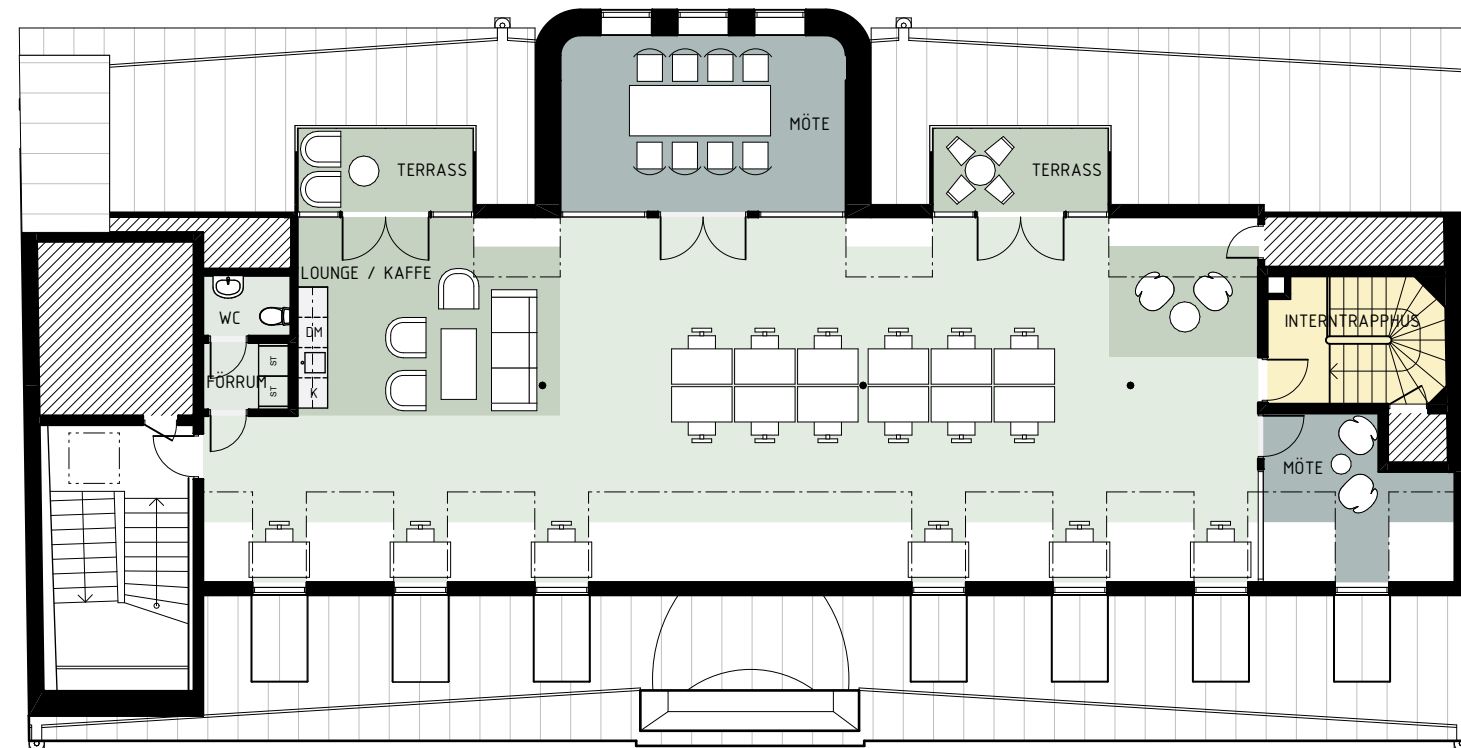

SKRIVBORD
1200X700mm

VINDSPLAN

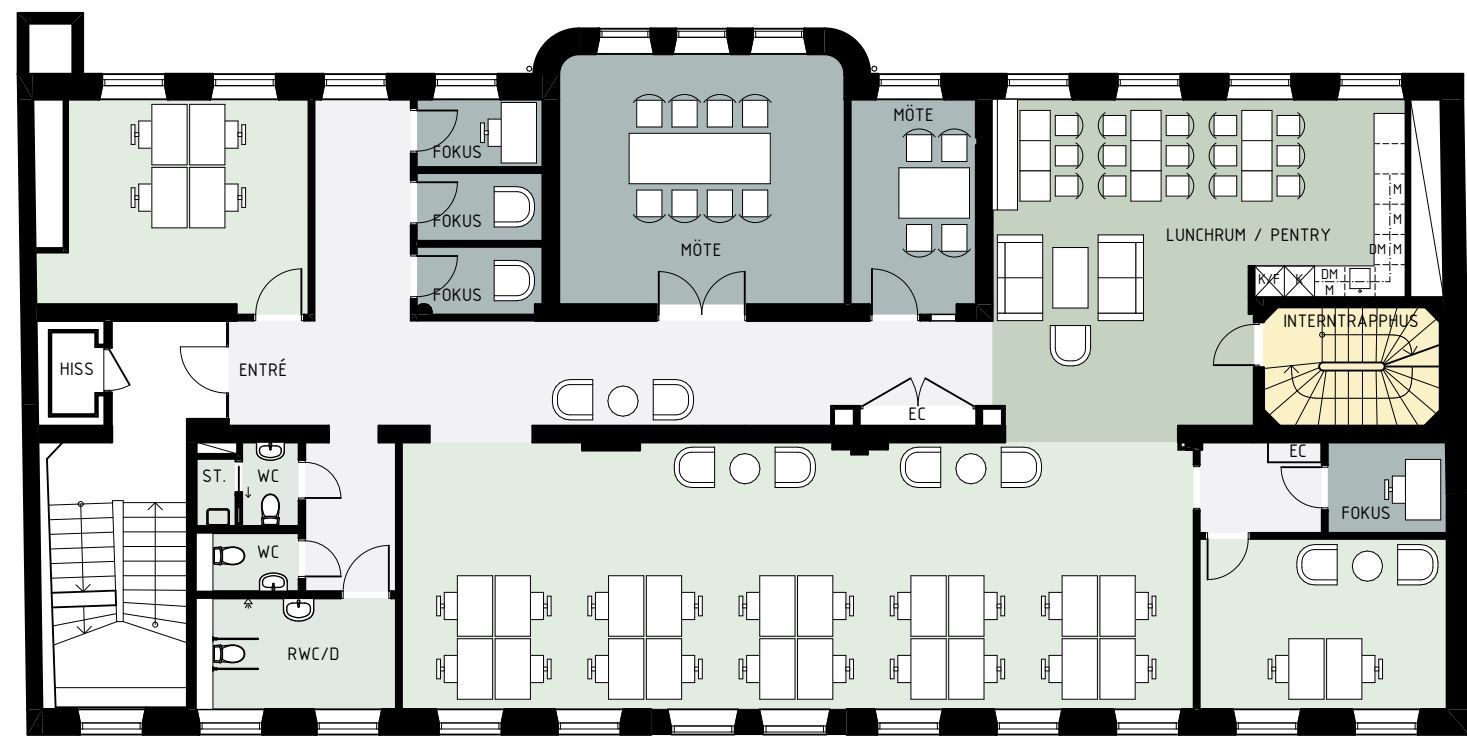

PLAN 4TR.

0 1 2 3 4 5 6 7 8 9 10

RÖRSTRAND 32

FÖRSLAG KONTORSLOKAL 315+157=472m² / SKALA: 1:150 / 2025-10-06 / JH

2BK ARKITEKTER / SWEDENBORGSGATAN 2 / 118 48 STOCKHOLM / + 46 8 518 179 00 / WWW.2BKA.SE